


JOB NUMBER :  
 .  
 DATE :  
 7/2/09  
 REVISIONS :

**SGCS EXPANSION PROJECT**  
 "MAKING A DIFFERENCE"

**JIM LAWLESS, AIA**  
 Architects & Planners  
 4610 Sweetwater Blvd  
 Suite 200G  
 Sugar Land, Texas 77479  
 (281) 240-6101

DRAWING :

**FLOOR PLAN**  
 SCALE: 1/8"=1'-0"

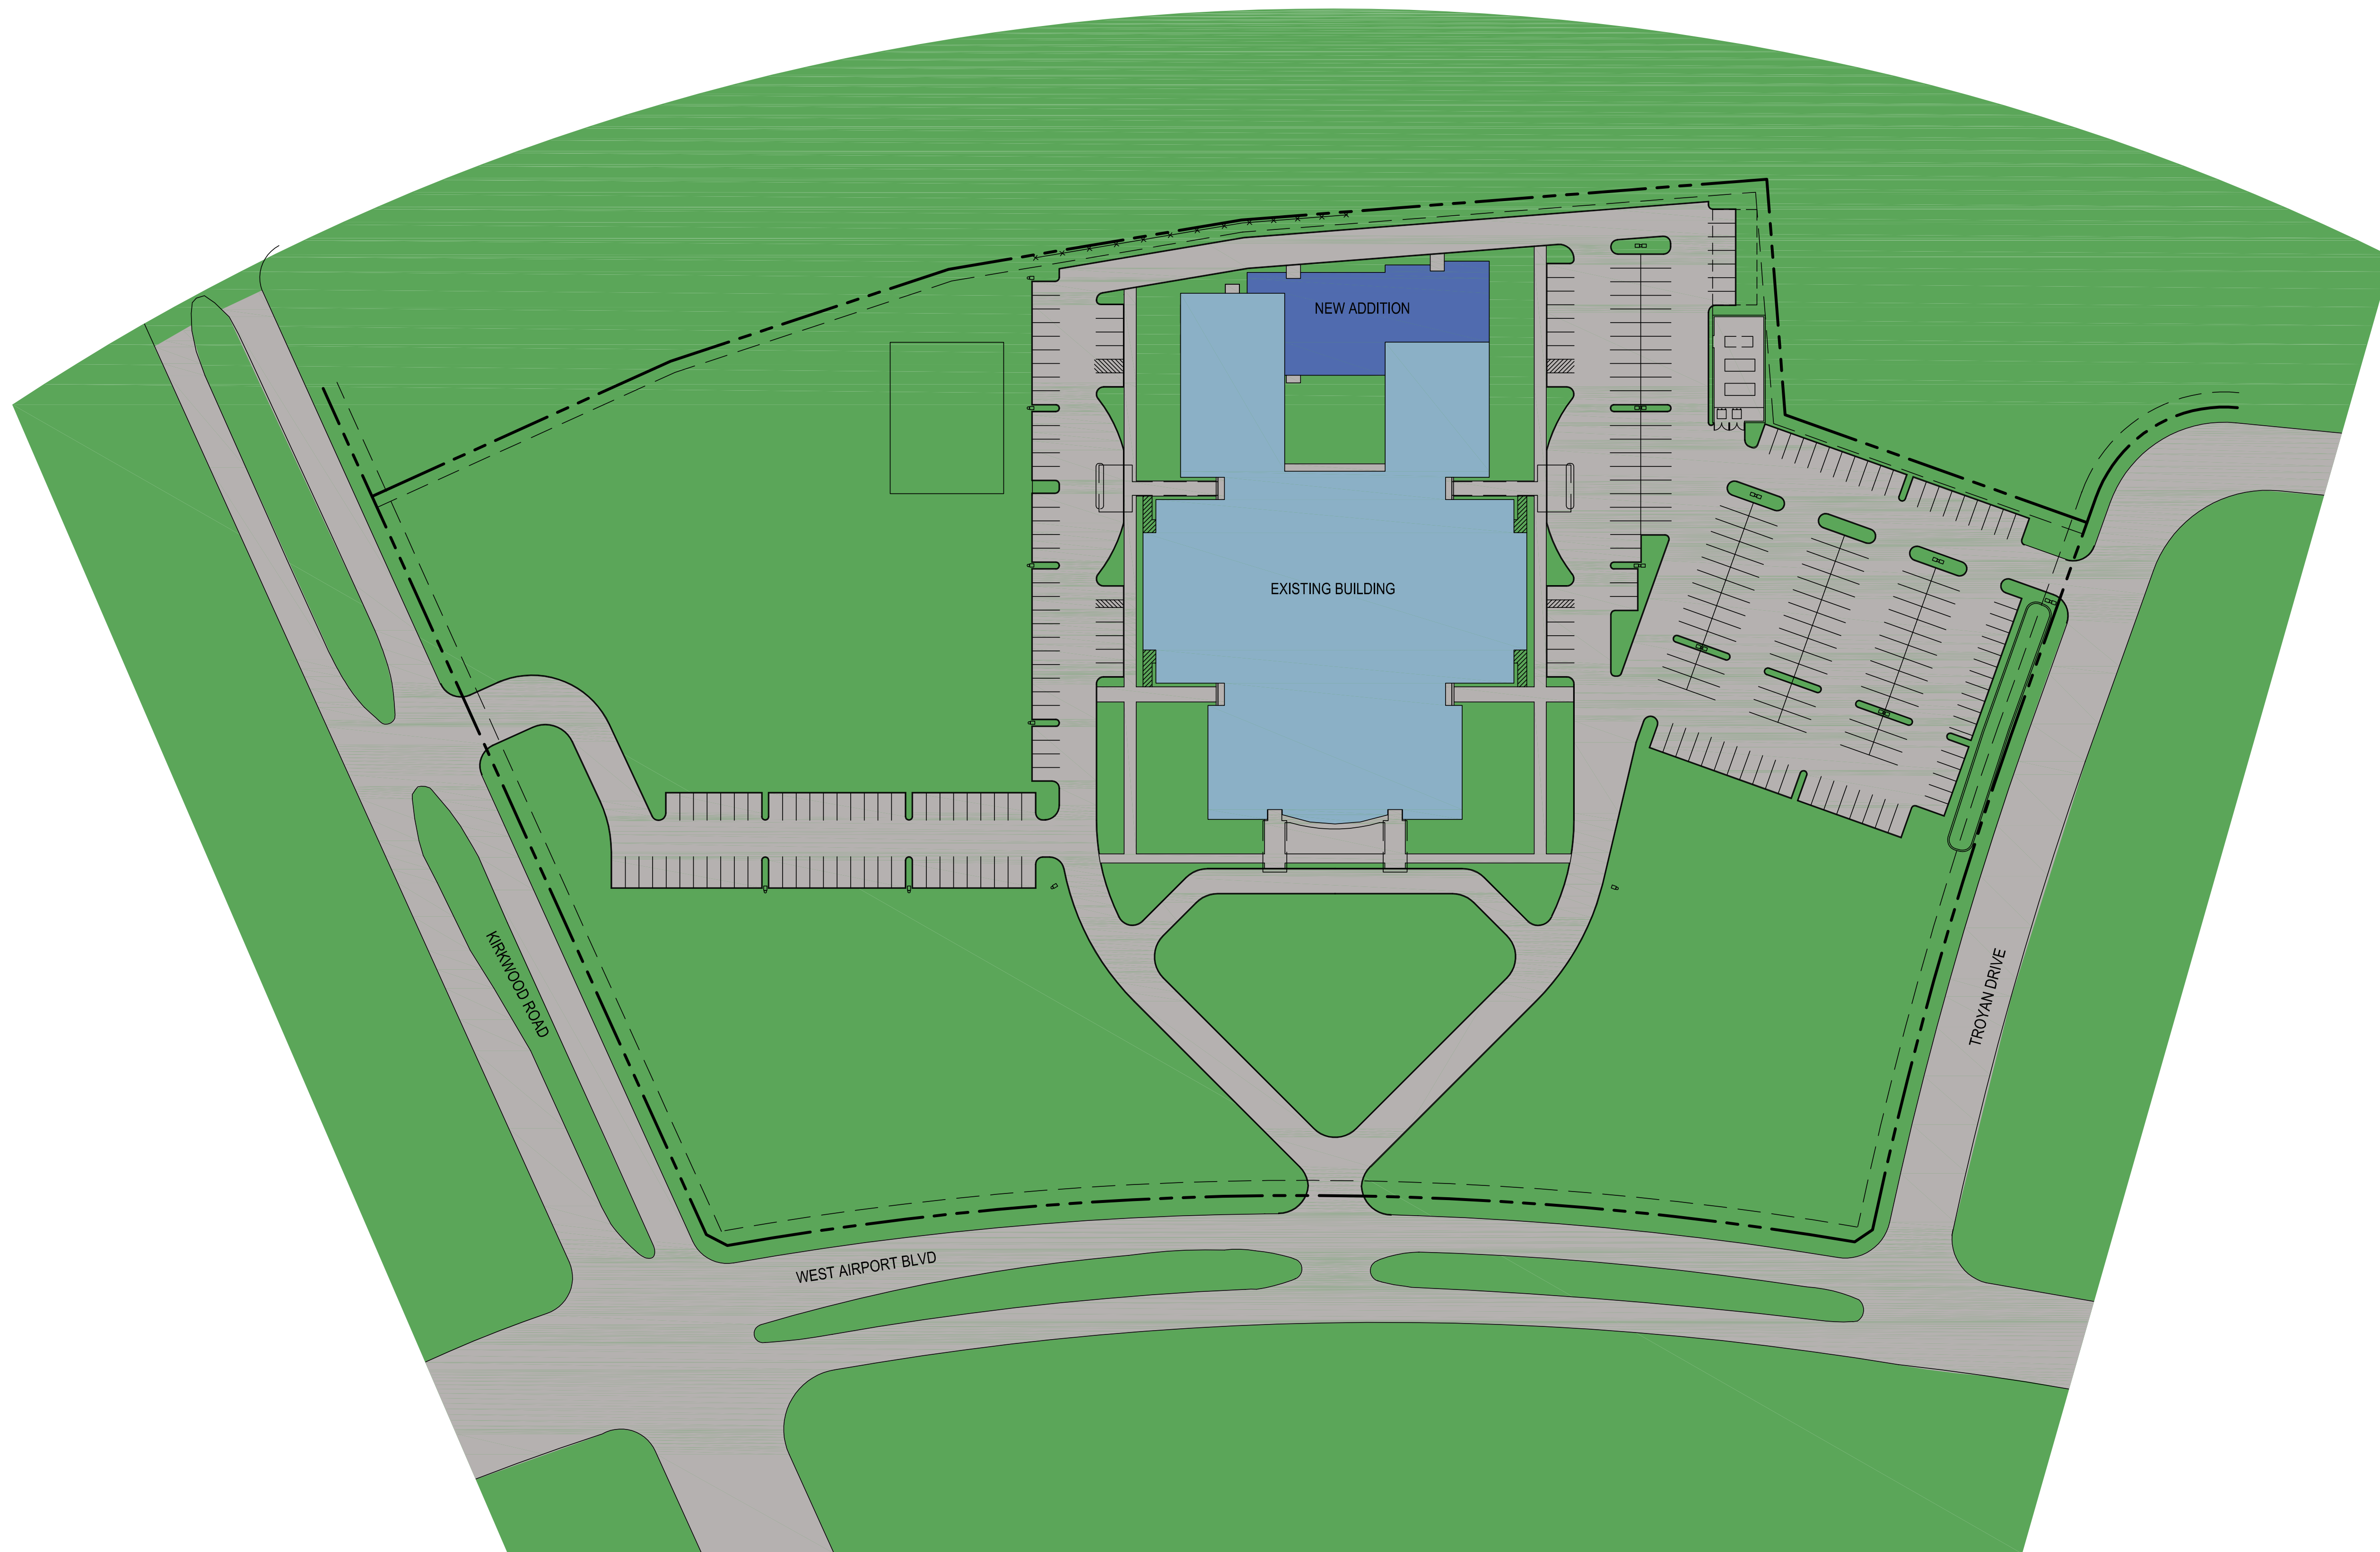

**SITE PLAN**  
SCALE: 1"=60.0'

JOB NUMBER :  
DATE :  
7/2/09  
REVISIONS :

**SGCS EXPANSION PROJECT**  
"MAKING A DIFFERENCE"

**JIM LAWLESS, AIA**  
Architects & Planners  
4610 Sweetwater Blvd  
Suite 200G  
Sugar Land, Texas 77479  
(281) 240-6101

DRAWING :